




## PLANTA CAFETARIA

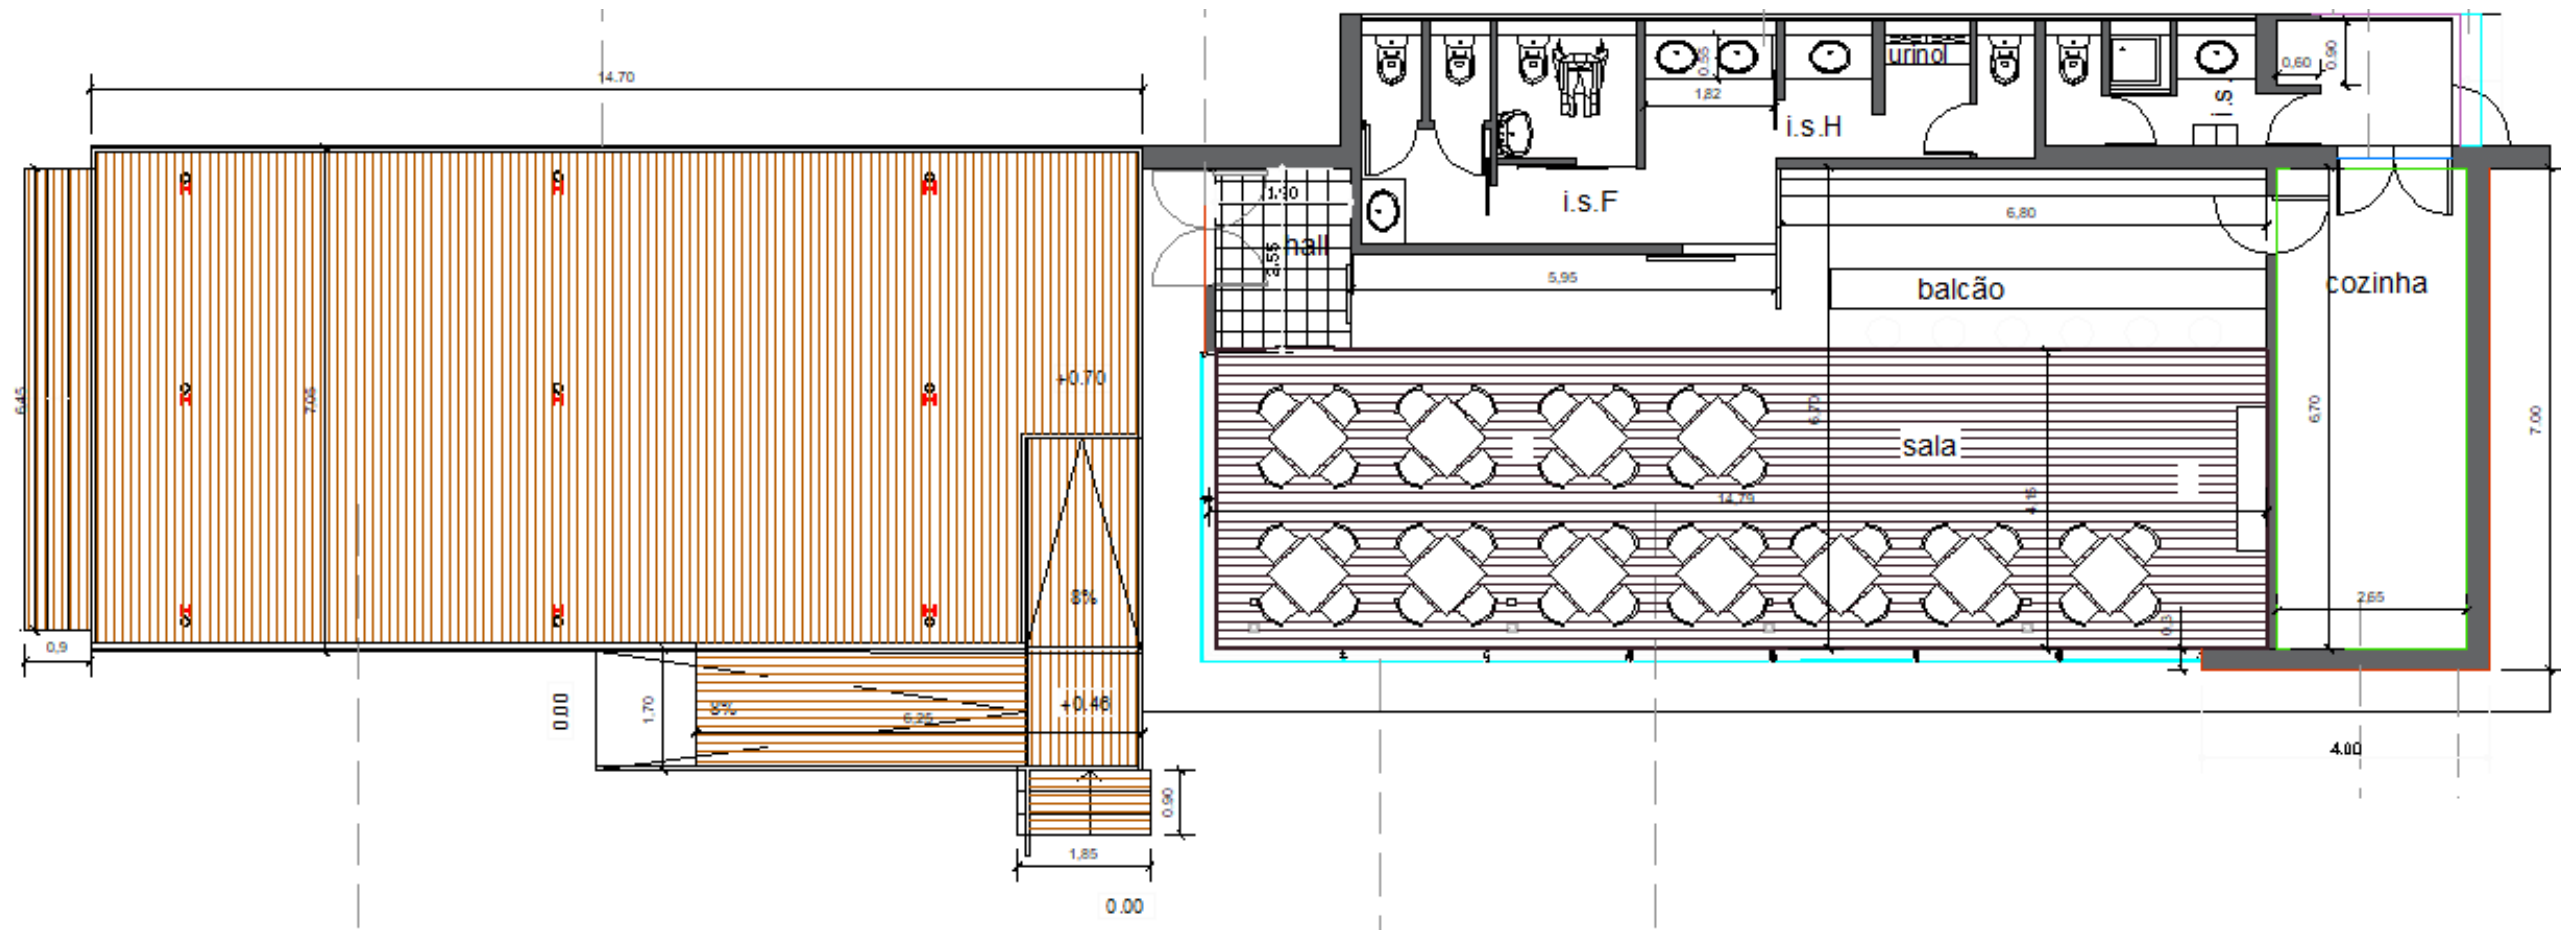

## PLANTA ARRUMO

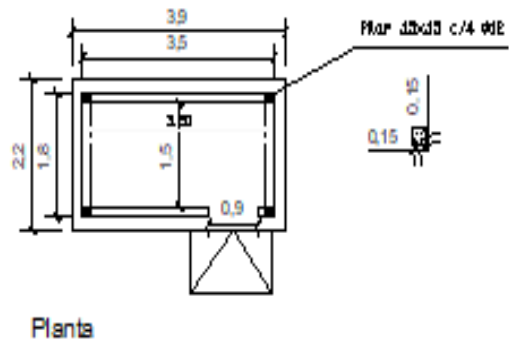

Planta

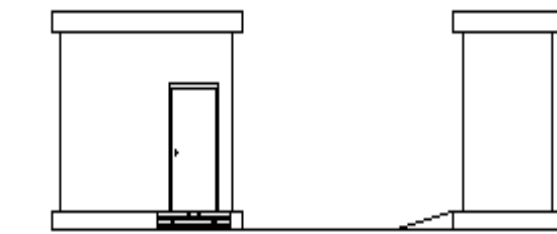

Alçados